


THIS DRAWING IS A PRINT AND MUST NOT BE SCALED. ANY QUERIES REGARDING DIMENSIONS TO BE TAKEN UP WITH PENTANGLE DESIGN GROUP.

ALL DIMENSIONS OF EXISTING BUILDINGS TO BE VERIFIED ON SITE.

THIS DRAWING IS THE COPYRIGHT OF PENTANGLE DESIGN GROUP AND SHALL NOT BE IN ANY WAY USED OR REPRODUCED WITHOUT THEIR PRIOR WRITTEN CONSENT.

NOTES

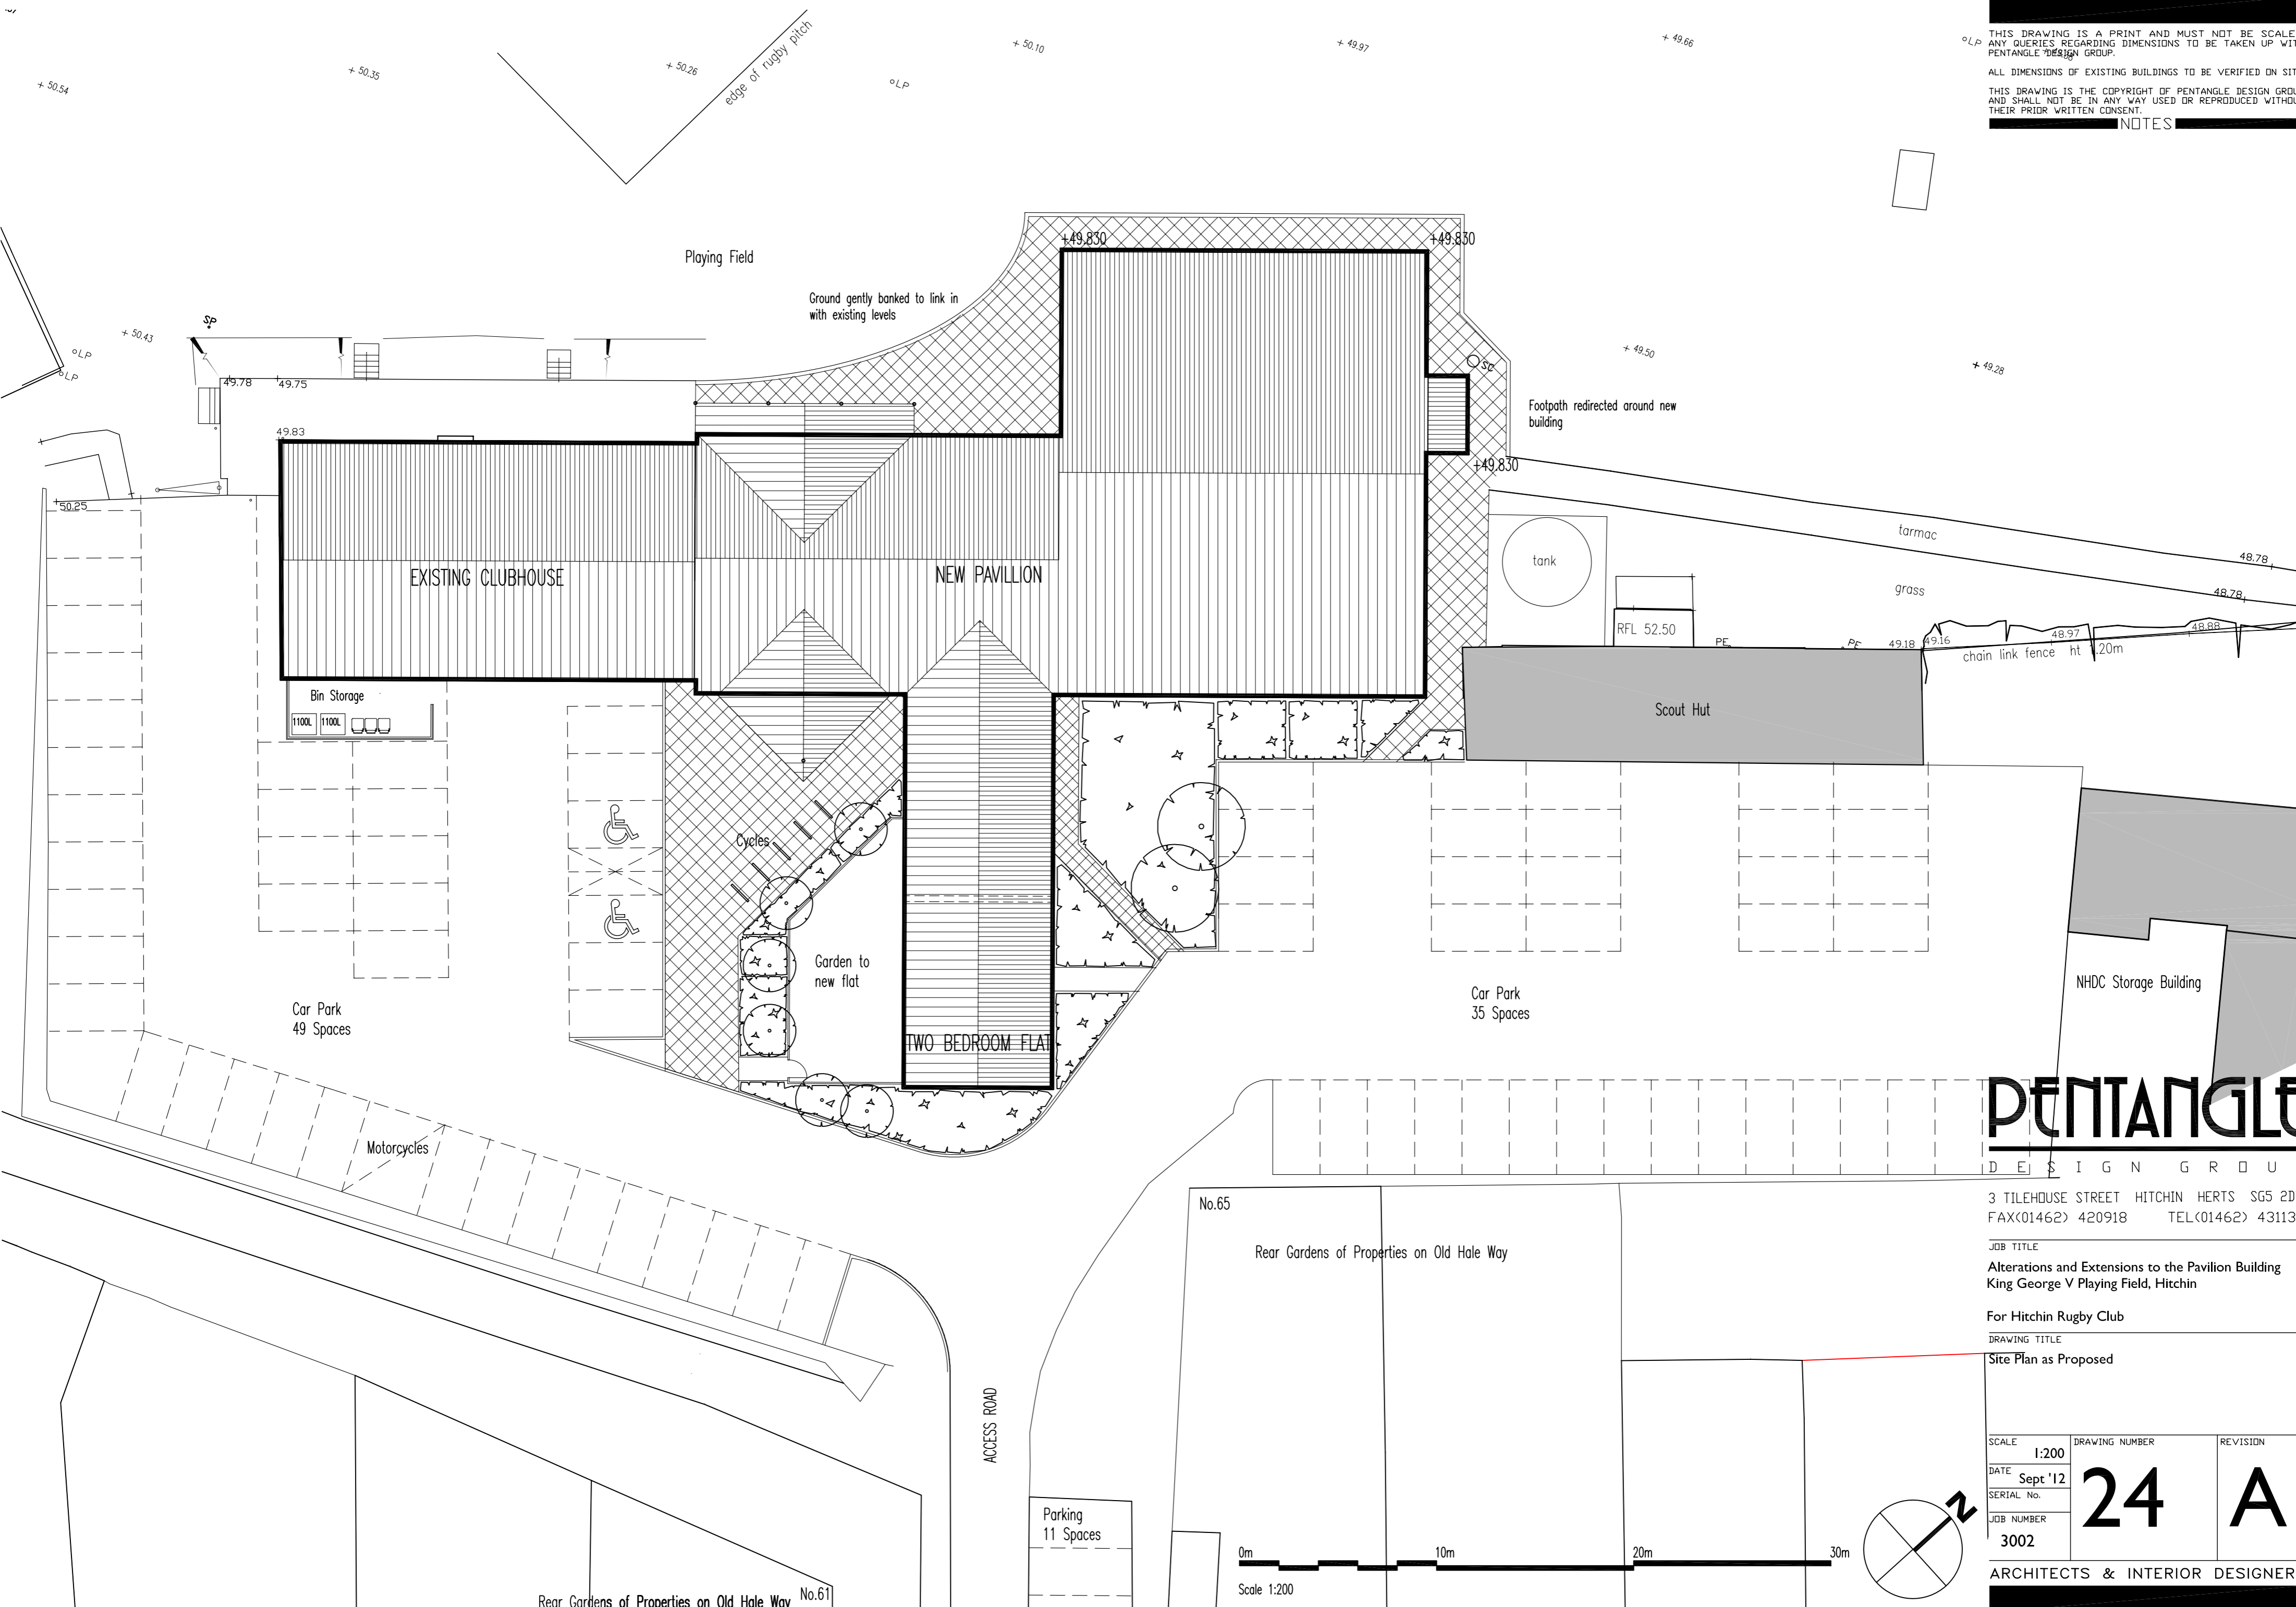

PENTANGLE
DESIGN GROUP

3 TILEHOUSE STREET HITCHIN HERTS SG5 2DW
FAX(01462) 420918 TEL(01462) 431133

JOB TITLE
**Alterations and Extensions to the Pavilion Building
King George V Playing Field, Hitchin**

For Hitchin Rugby Club

DRAWING TITLE
Site Plan as Proposed

SCALE	1:200	DRAWING NUMBER	24	REVISION	A
DATE	Sept '12	SERIAL No.			
JOB NUMBER	3002				

ARCHITECTS & INTERIOR DESIGNERS