


Proposed North East Elevation
1:100

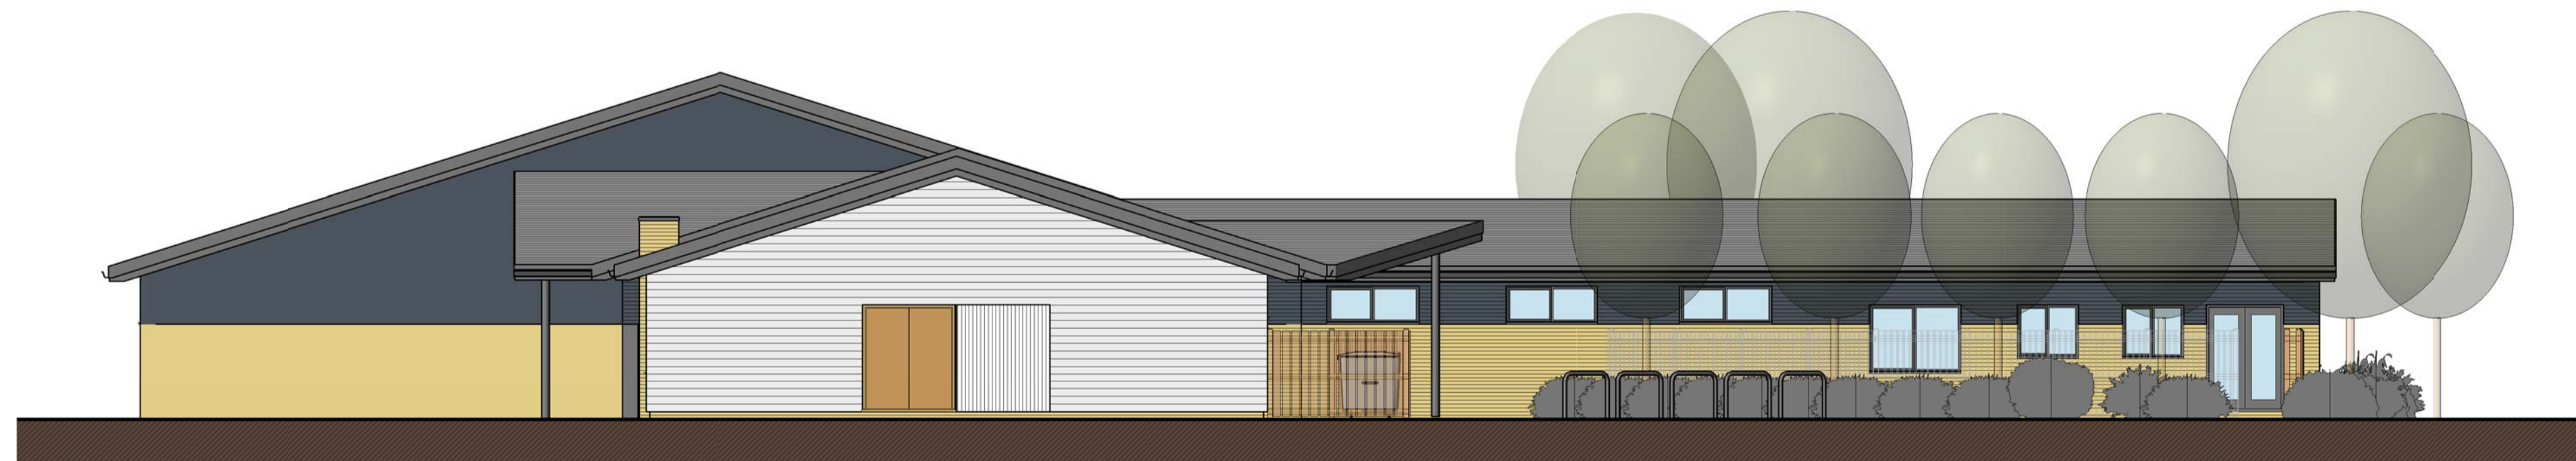

Proposed North West Elevation
1:100



Proposed South West Elevation
1:100

THIS DRAWING IS A PRINT AND MUST NOT BE SCALED.
ANY QUERIES REGARDING DIMENSIONS TO BE TAKEN UP WITH
PENTANGLE DESIGN GROUP.
ALL DIMENSIONS OF EXISTING BUILDINGS TO BE VERIFIED ON SITE.
THIS DRAWING IS THE COPYRIGHT OF PENTANGLE DESIGN GROUP
AND SHALL NOT BE IN ANY WAY USED OR REPRODUCED WITHOUT
THEIR EXPRESS WRITTEN CONSENT.

NOTES

PENTANGLE

ARCHITECTS AND INTERIOR DESIGNERS

3 TILEHOUSE STREET HITCHIN HERTS SG5 2DW
T:01462 431133 E:pdg@pentangledesign.co.uk

JOB TITLE
Alterations and Extensions to the Pavilion Building
King George V Playing Field, Hitchin
for Hitchin Rugby Club

DRAWING TITLE
Proposed Elevations

SCALE	DRAWING NUMBER	REVISION
1:100		
DATE Sept '12	26	A
SHT SIZE A1width		
JOB NUMBER 3002		

ARCHITECTS AND INTERIOR DESIGNERS

