


THIS DRAWING IS A PRINT AND MUST NOT BE SCALED.
ANY QUERIES REGARDING DIMENSIONS TO BE TAKEN UP WITH
PENTANGLE DESIGN GROUP.


ALL DIMENSIONS OF EXISTING BUILDINGS TO BE VERIFIED ON SITE.

THIS DRAWING IS THE COPYRIGHT OF PENTANGLE DESIGN GROUP
AND SHALL NOT BE IN ANY WAY USED OR REPRODUCED WITHOUT
THEIR PRIOR WRITTEN CONSENT.


NOTES

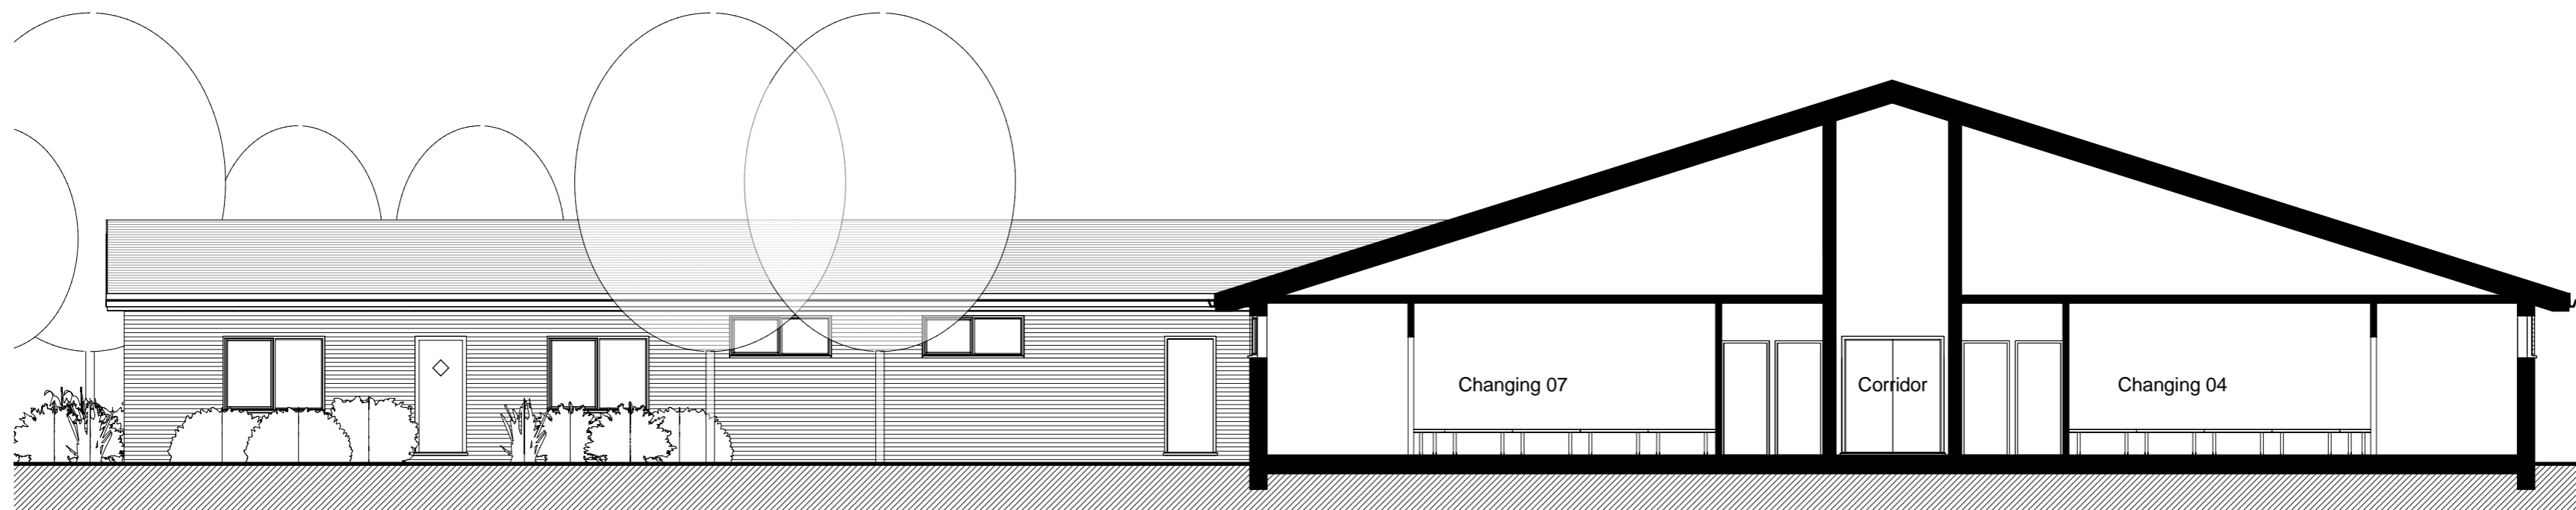


Section A-A
1:100

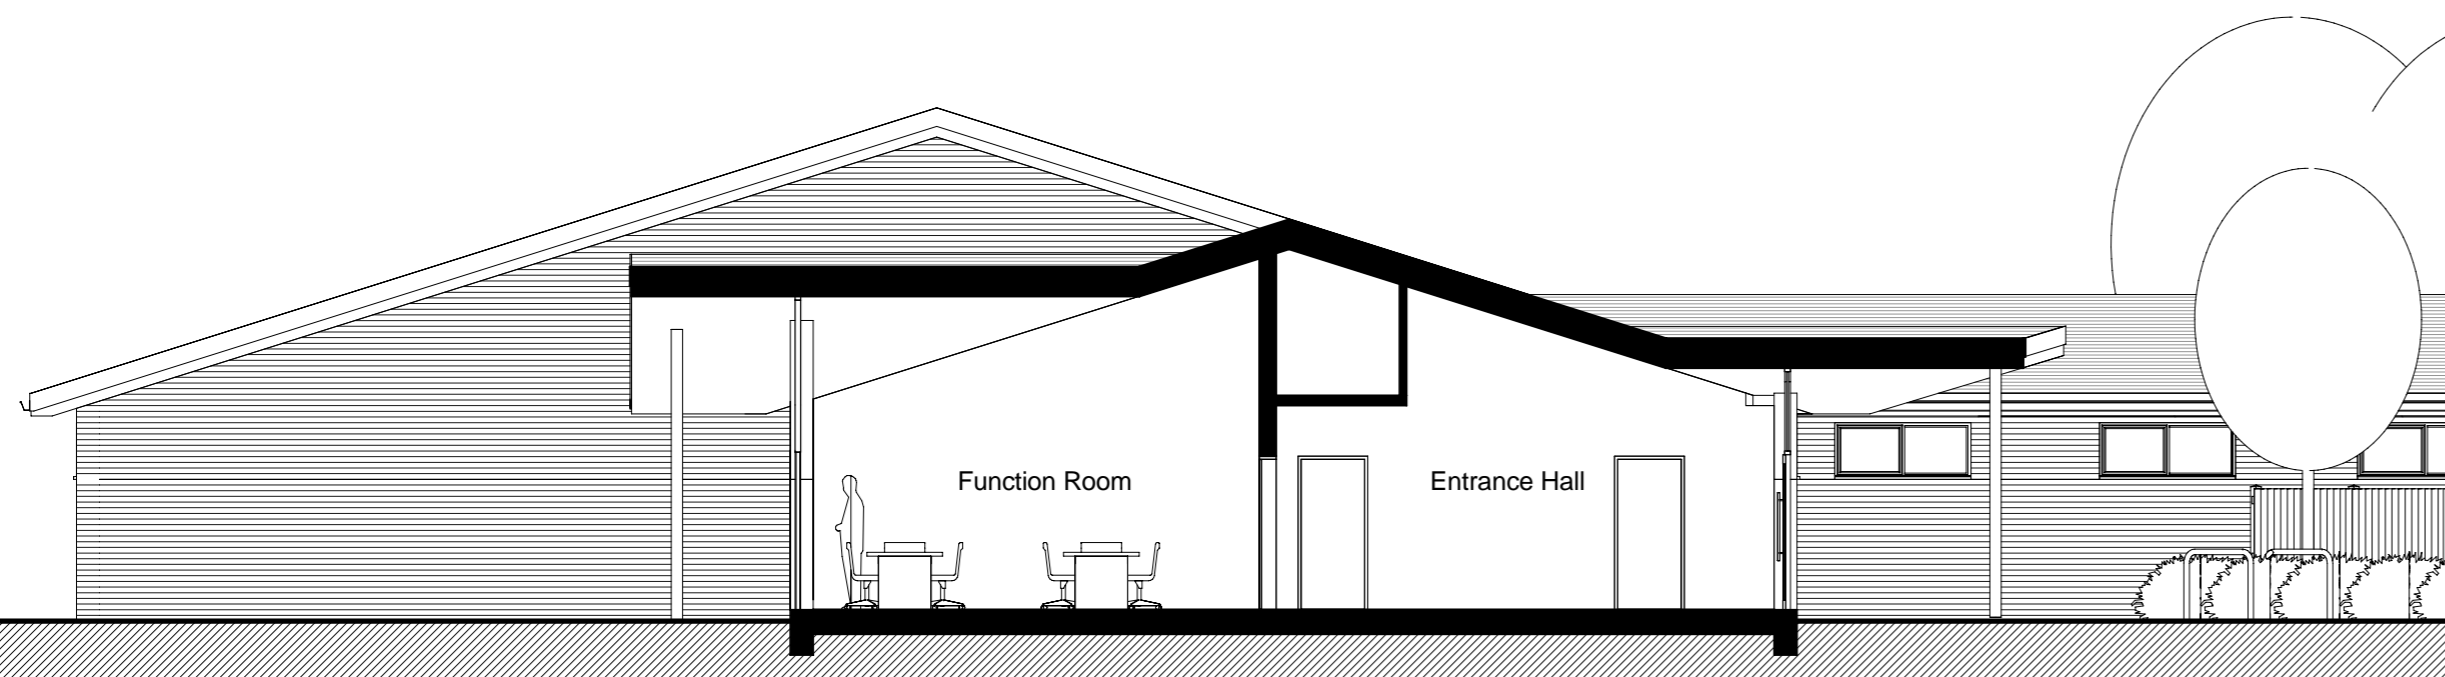

Section B-B
1:100

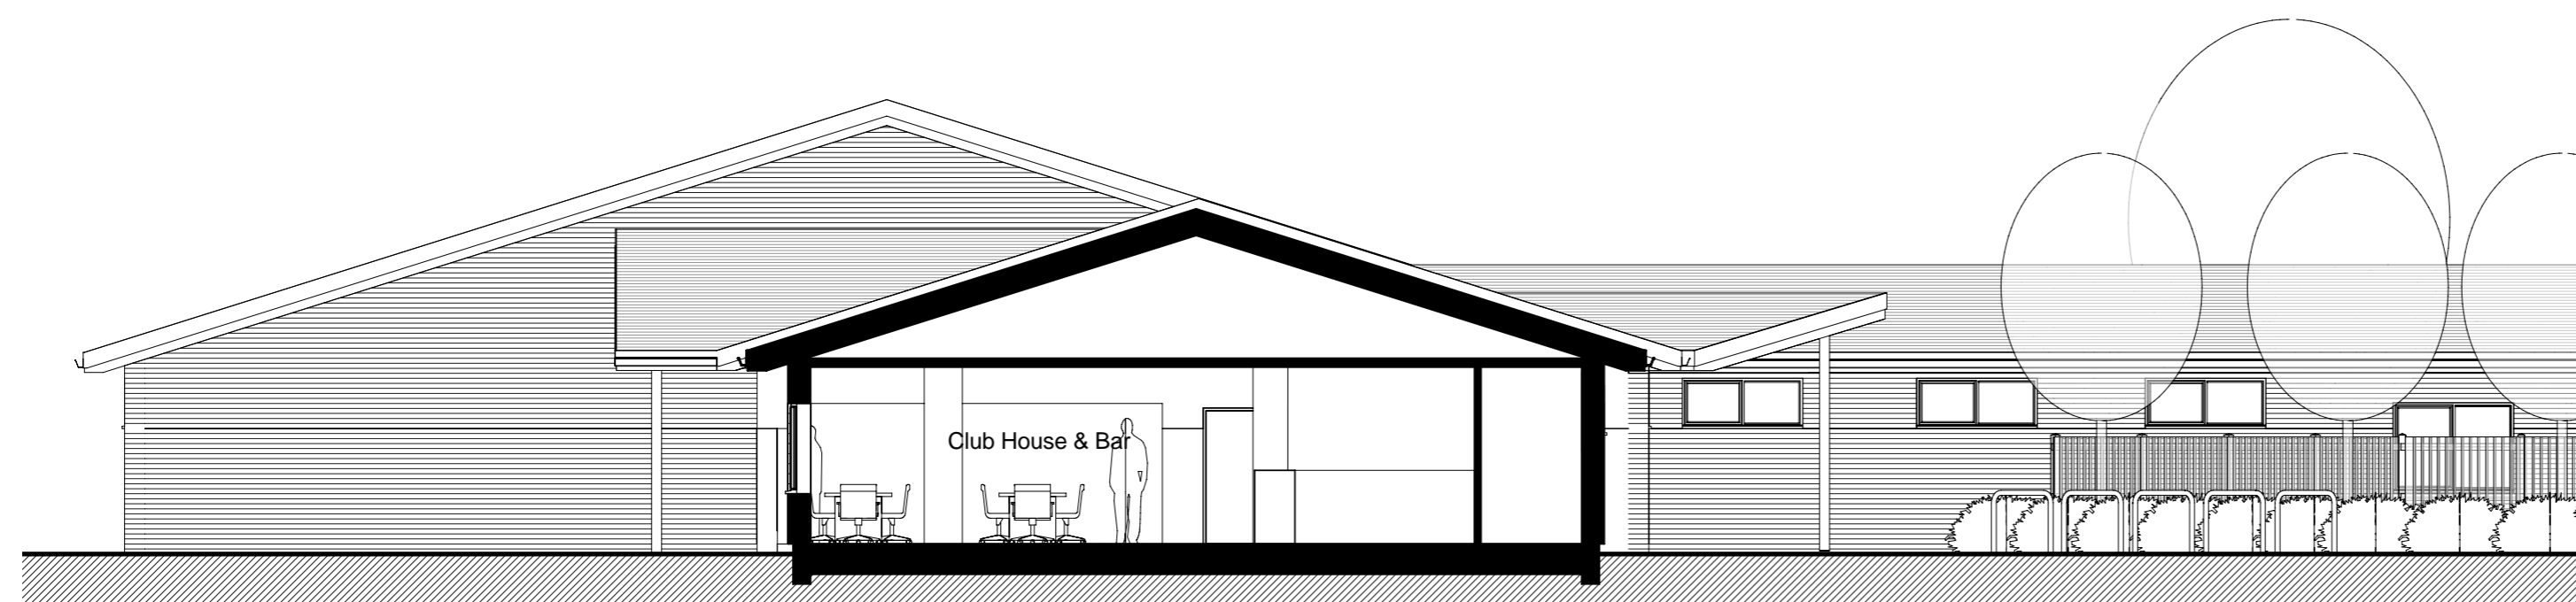

Section C-C
1:100

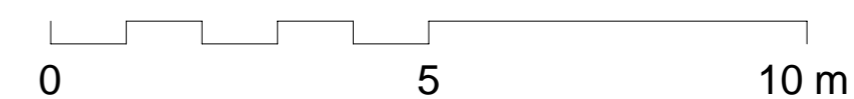

PENTANGLE

ARCHITECTS AND INTERIOR DESIGNERS

3 TILEHOUSE STREET HITCHIN HERTS SG5 2DW
T:01462 431133 E:pdg@pentangledesign.co.uk

JOB TITLE
Alterations and Extensions to the Pavillion Building
King George V Playing Field, Hitchin

for Hitchin Rugby Club

DRAWING TITLE
Proposed Sections

SCALE	DRAWING NUMBER	REVISION
1:100	27	
DATE Sept '12		
SHT SIZE A2		
JOB NUMBER 3002		

ARCHITECTS AND INTERIOR DESIGNERS